


SURVEY PLAT
TO THE DIVISION OF A
178155 ACRE TRACT
RECORDED IN VOL. 808 PG. 301 ORP
IN THE
WYATT HANKS SURVEY A-18
JASPER COUNTY, TEXAS

SCALE 1" = 200'
BIRDWELL SURVEYING
WM. MARK BIRDWELL, RPS 565148
DRAWING NO. 01081800001
BOOK FILE
PAGE FILE

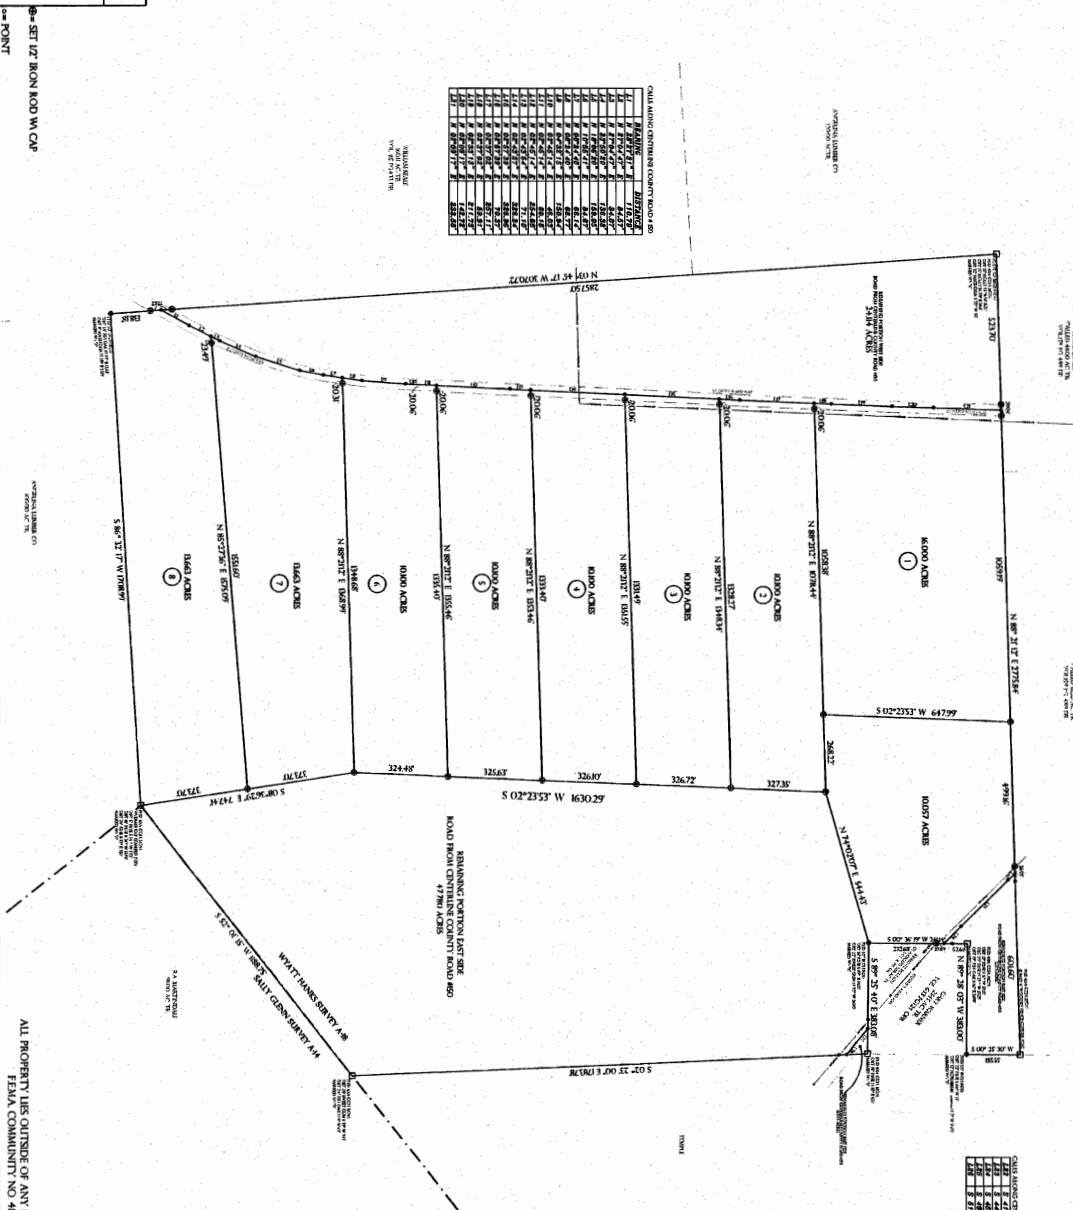






THE STATE OF TEXAS
COUNTY OF JASPER
I, WM. MARK BIRDWELL, A REGISTERED PROFESSIONAL LAND SURVEYOR, OF THE STATE OF TEXAS, DO HEREBY CERTIFY THAT THE FOREGOING IS A TRUE AND CORRECT DESCRIPTION OF THE LAND AND INTEREST THEREIN AS SHOWN ON THE SURVEY MADE ON THE GROUND THIS DAY UNDER MY DIRECT SUPERVISION.
WM. MARK BIRDWELL
REGISTERED SURVEYOR
DATE: _____
DESCRIPTION OF EASE DATE: _____

